


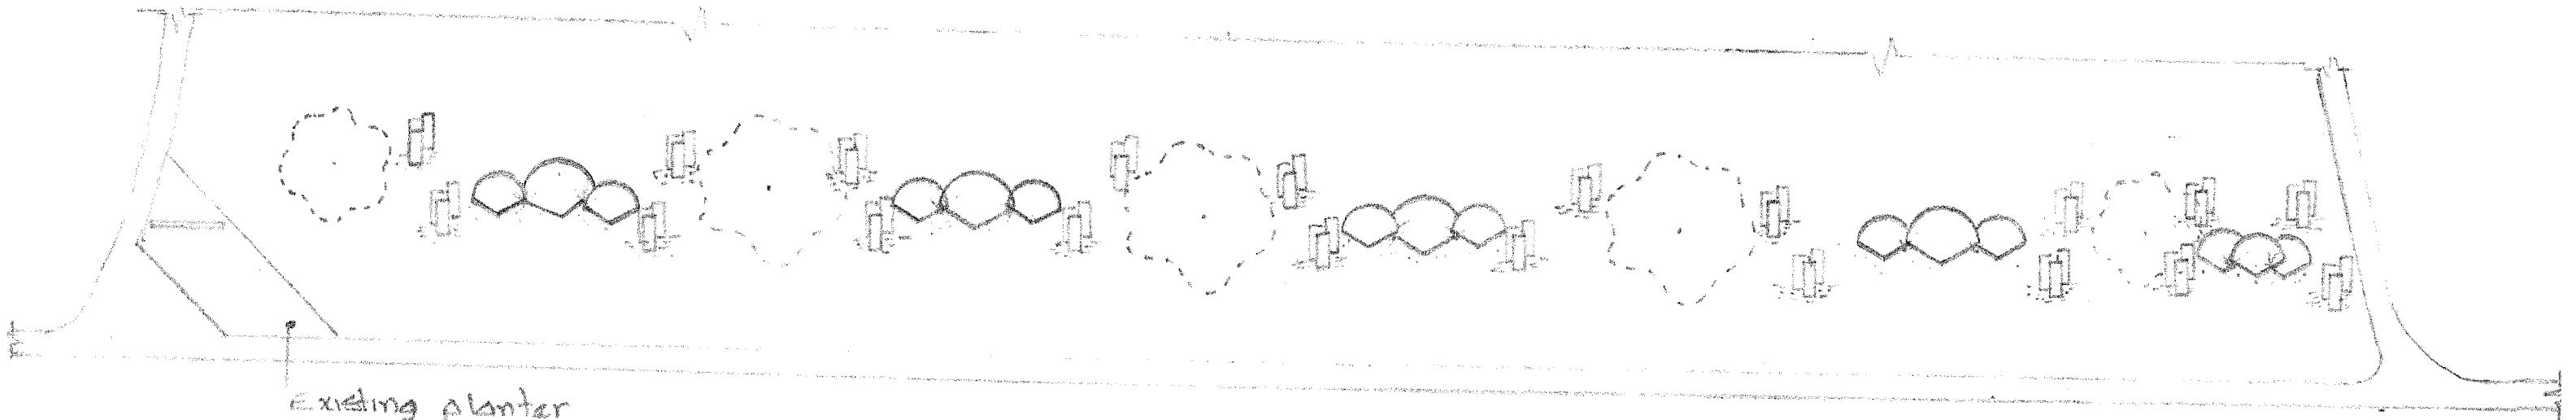


ROAD RUNNER PARK

-  Existing Trees
-  Boulders
-  6x6 Timbers



Existing planter

LA CUENTA DR

TREEBEARD LANDSCAPE